


ITEM CODE NUMBERS PER CALTRANS 2004 CONTRACT COST DATA

157550	DEMOLISH EXISTING BRIDGE	LS	1
192003	STRUCTURE EXCAVATION (BRIDGE)	CY	1,250
193003	STRUCTURE BACKFILL (BRIDGE)	CY	975
510051	STRUCTURAL CONCRETE, BRIDGE FOOTING	CY	190
510053	STRUCTURAL CONCRETE, BRIDGE	CY	540
510080	STRUCTURAL CONCRETE, RETAINING WALL	CY	145
510086	STRUCTURAL CONCRETE, APPROACH SLAB (TYPE N)	CY	205
510509	MINOR CONCRETE (MEDIAN)	CY	15
519101	JOINT SEAL (TYPE A)	LF	230
519XXX	PREMOLDED WALL EXPANSION JOINT	LF	85
520102	BAR REINFORCING STEEL (BRIDGE)	LBS	172,950
520103	BAR REINFORCING STEEL (RETAINING WALL)	LBS	10,675
540101	ASPHALT MEMBRANE WATERPROOFING	SF	710
681132	STRUCTURAL APPROACH DRAINAGE SYSTEM	LS	1
750505	BRIDGE DECK DRAINAGE SYSTEM	LB	450
833020	CHAIN LINK RAILING	LF	145
833088	TUBULAR HAND RAILING	LF	190
839720	CONCRETE BARRIER (TYPE 732)	LF	135
833142	CONCRETE BARRIER (TYPE 26)	LF	135

703450 10" WELDED STEEL PIPE CASING (BRIDGE)	LF	150
703450 24" WELDED STEEL PIPE CASING (BRIDGE)	LF	300
703450 28" WELDED STEEL PIPE CASING (BRIDGE)	LF	100
511106 DRILL & BOND DOWEL (TYPE 732 BARRIER)	LF	150
511106 DRILL & BOND DOWEL (RAISED MEDIAN)	LF	35

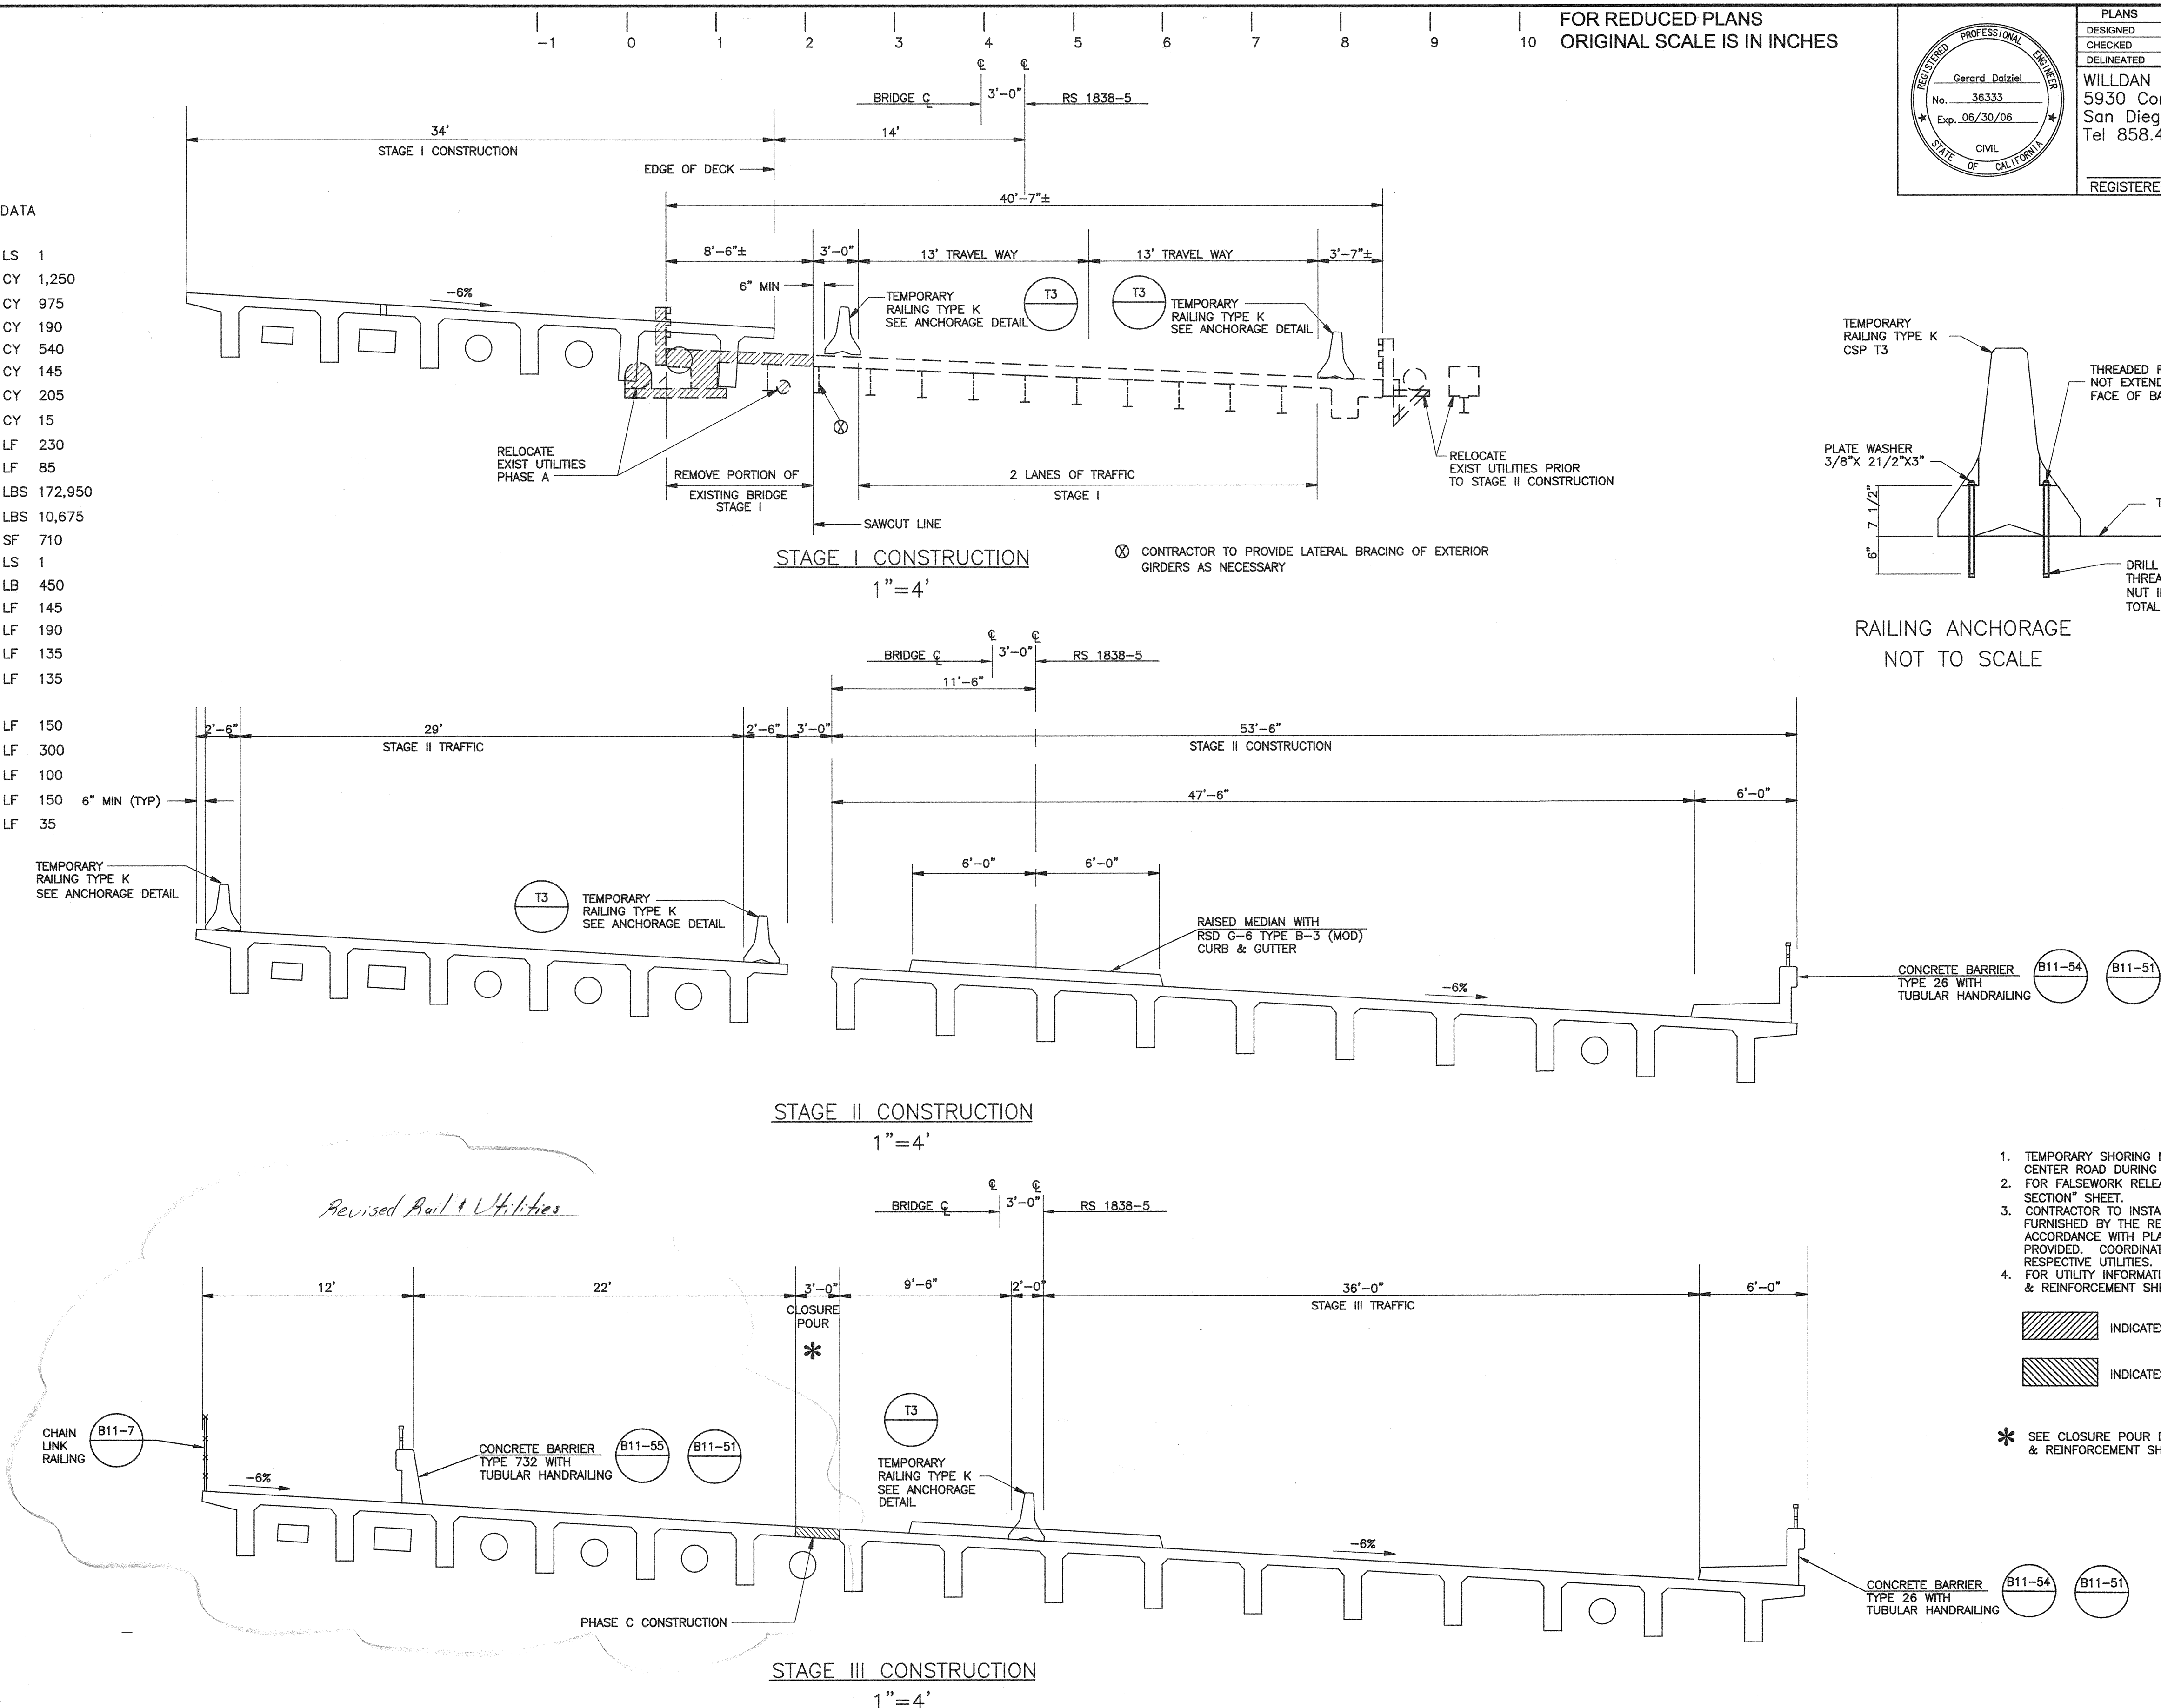

NOTES:

1. TEMPORARY SHORING MAY BE REQUIRED AT C VALLEY CENTER ROAD DURING STAGE CONSTRUCTION.
2. FOR FALSEWORK RELEASE INFORMATION SEE "TYPICAL SECTION" SHEET.
3. CONTRACTOR TO INSTALL HANGER SUPPORT INSERTS FURNISHED BY THE RESPECTIVE UTILITIES. INSTALL IN ACCORDANCE WITH PLANS AND SPECIFICATIONS PROVIDED. COORDINATE INSTALLATION WITH THE RESPECTIVE UTILITIES.
4. FOR UTILITY INFORMATION SEE DECK TYPICAL SECTION & REINFORCEMENT SHEET

 INDICATES BRIDGE REMOVAL (PORTION

 INDICATES CONCRETE CLOSURE POUR

* SEE CLOSURE POUR DETAIL ON DECK TYP SECTION
& REINFORCEMENT SHEET

SP 345

COUNTY OF SAN DIEGO
DEPARTMENT OF PUBLIC WORKS
5555 OVERLAND AVENUE, SAN DIEGO, CA 92123-1295



	REVISIONS	BY	APPROVED	DATE

COORDINATE INDEX

382 N. 1755 E.

CONST. COMPL.

FIELD REVISIONS

VALLEY CENTER ROAD BRIDGE OVER
KEYS CYN CREEK S FORK 57C-0185

STAGE CONSTRUCTION DETAILS

SCALE: HOB	AS NOTED	VERT	AS NOTED
------------	----------	------	----------

W.A. UJ1101 R.S. 1838-3 TO -6

SP 345 2 OF 14

SHEET 223R OF 256 SHEETS

C-SH223R-ST2-VCRN.dwg

S:\LDD Design\Valley Center Road\UJ1101\Addendum #2\VCR-NORTH\

7:00 08/14/05